



P:\20236.00\CAD\From Consultants\Theater- APF\102803 SK 7-9\SK-7-9.dwg, 11/18/2003 1:03:40 PM

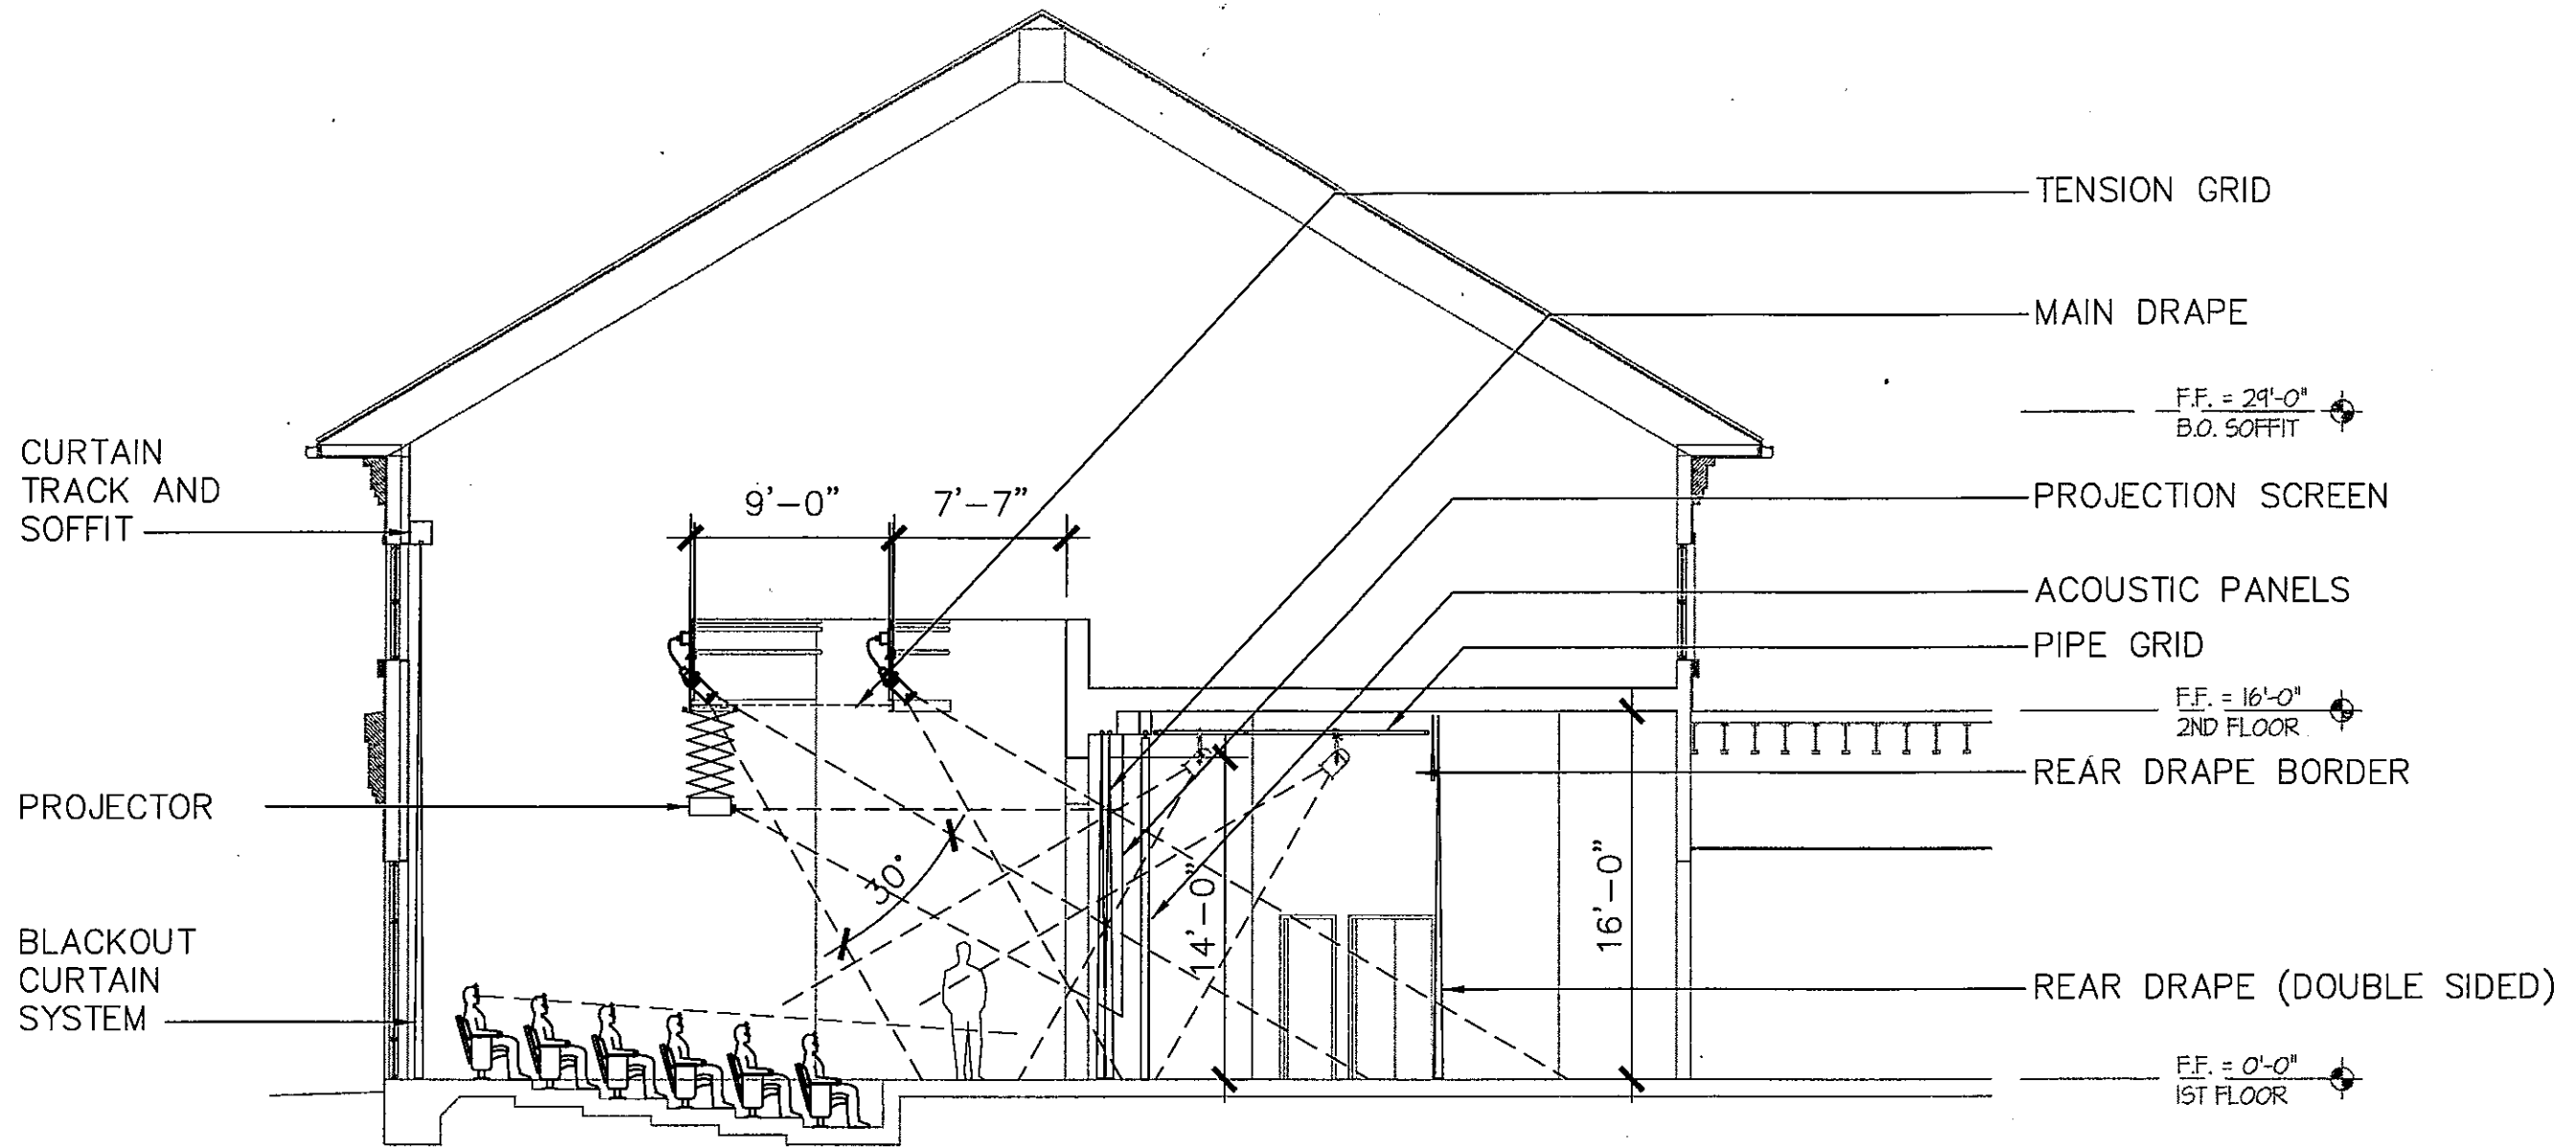

1 CENTERLINE SECTION
 1" = 1'-0"

 AUERBACH-POLLOCK-FRIEDLANDER Performing Arts/Media Facilities Planning and Design 225 Green Street San Francisco CA 94111 Tel 415 392 7528 Fax 415 392 7530 49 West 38th Street 12th Floor New York NY 10018 Tel 212 764 5630 Fax 212 764 5632	PROJECT: DOUGHERTY VALLEY COMMUNITY CENTER	
	DATE: 03/10/28	DRAWING No.: SK-9
	DRAWN BY: EB	