


High Intensity Activated Crosswalk Signal H.A.W.K. Standard

DETAIL #: **SS-108B**


City of Glendale
Transportation Department
6210 W. Myrtle Ave
Glendale, AZ 85301
www.glendaleaz.com
NOT TO SCALE


- All reflective sheeting materials shall be pressure sensitive Type XI diamond grade sheeting.
- Aluminum sign blanks shall have rounded corners and a minimum thickness of 0.080".
- See Standard T5-9 for Signal Equipment Heights.
- Signal face locations shall comply with the provisions described in Sections 4D.11 - 4D.16 of the MUTCD .

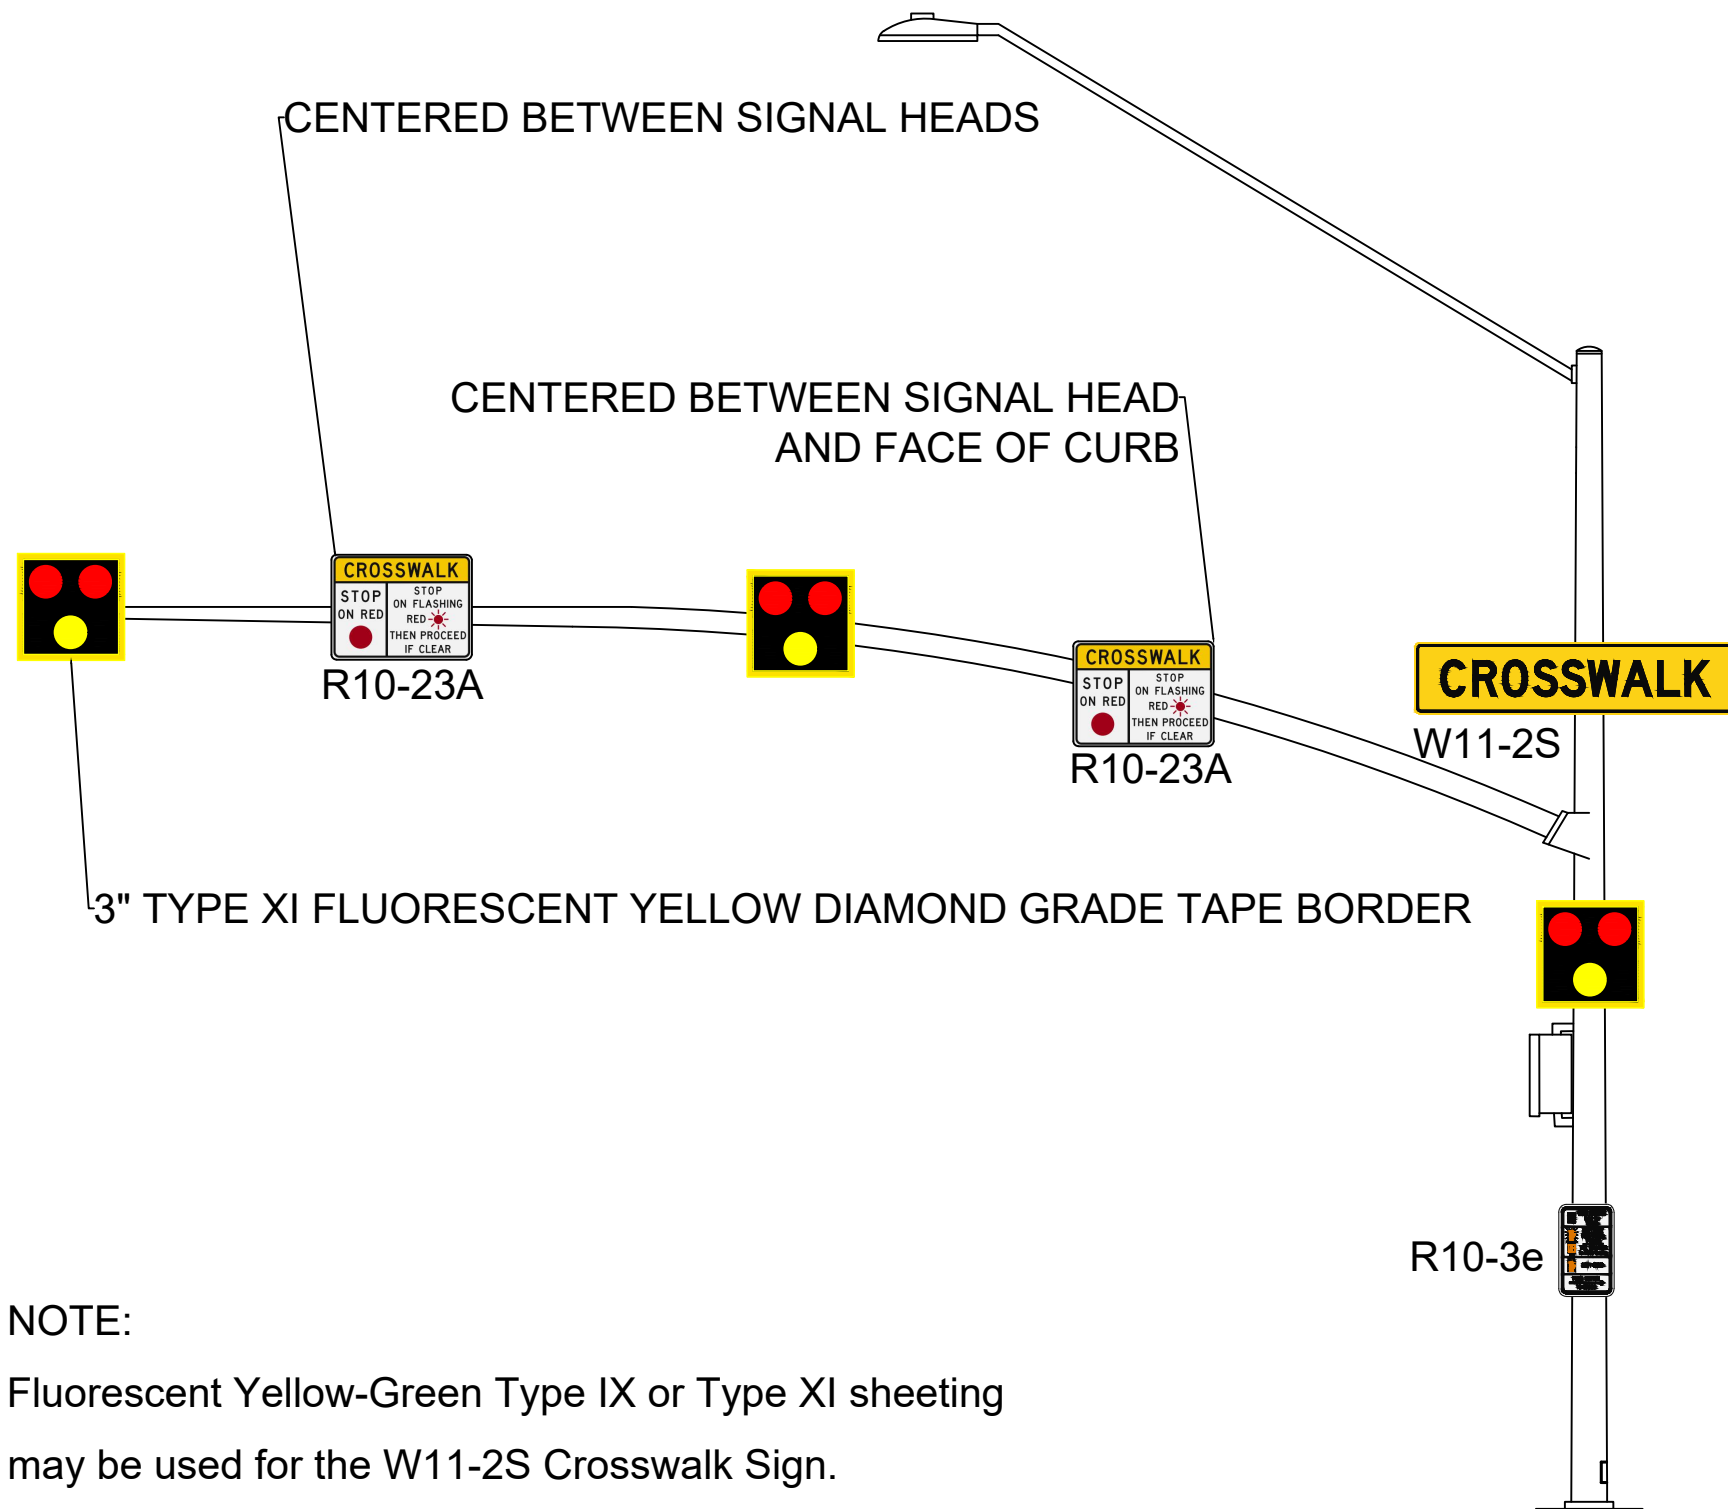

NOTE:
Fluorescent Yellow-Green Type IX or Type XI sheeting may be used for the W11-2S Crosswalk Sign.

R10-23A
(See SS-108C for Sign Layout)

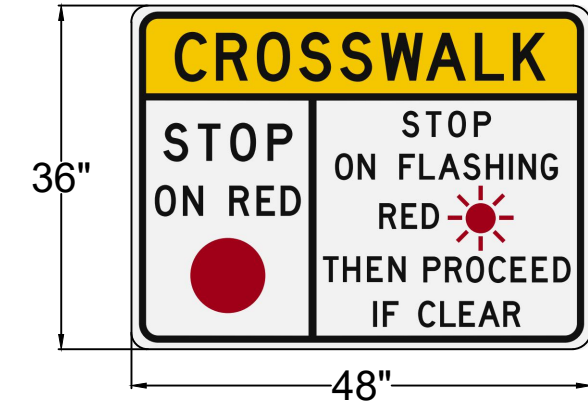

H.A.W.K. Standard		DETAIL # SS-108B
APPROVED BY: CITY TRAFFIC ENGINEER		DATE: 11 / 2021