



DISPERSION TRENCH OVERFLOW
NTS

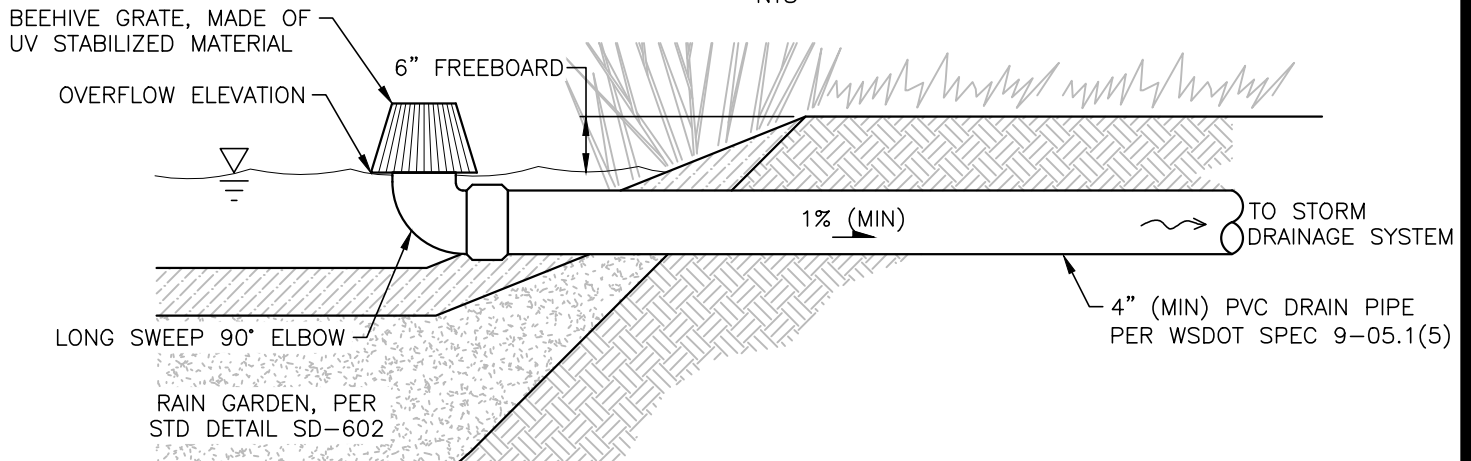

NOTES:

PIPED OVERFLOW
NTS

1. GEOTEXTILE SHALL CONFORM TO WSDOT SPEC. 9-33.2(1), GEOTEXTILE FOR SEPARATION, NON-WOVEN TYPE.
2. MAINTAIN POSITIVE DRAINAGE. MINIMUM OVERFLOW AREA SLOPE SHALL BE 1%. MAXIMUM SLOPE SHALL BE 4%.
3. WASHED DRAIN ROCK SHALL CONFORM TO WSDOT SPEC. 9-03.12(5), GRAVEL BACKFILL FOR DRYWELLS.
4. OVERFLOW AREA SHALL BE VEGETATED (GRASS OR PLANTS SUITABLE FOR ZONE 2 PLANTING PER STD. DETAIL SD-641) OR ARMORED WITH WASHED DRAIN ROCK OR STREAMBED COBBLES. WASHED DRAIN ROCK SHALL CONFORM TO WSDOT SPEC. 9-03.12(5), GRAVEL BACKFILL FOR DRYWELLS. STREAMBED COBBLES SHALL BE 4" COBBLES PER WSDOT SPEC. 9-03.11(2).

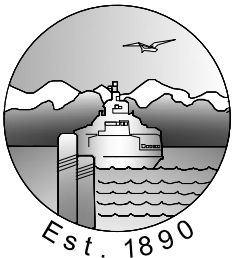

CITY OF EDMONDS
PUBLIC WORKS
DEPARTMENT

**TYPICAL RAIN
GARDEN OUTLETS**

APPROVED BY: R. ENGLISH

REVISION DATE
APRIL 2021

STANDARD
DETAIL
SD-605