

Depot Way Art Park

Master Plan
November 2005

EXISTING PARK FEATURES

- PARK SIGN AT ELM STREET
- ARTIST DESIGNED GATEWAY FEATURES AT ELM AND OAK STREETS
- ARTIST DESIGNED GAZEBO
- SCULPTURE COLLECTION
- THREE SEATING AREAS
- COLORED CONCRETE PAVER WALK FROM ELM STREET TO OAK STREET
- SIDEWALK FROM OAK STREET TO SPRUCE STREET
- TREES AND PERENNIALS
- PEDESTRIAN LIGHTING NORTH OF OAK STREET

SUGGESTED IMPROVEMENTS

- ENHANCEMENT OF PARK ENTRIES AT ELM AND OAK STREETS AND CREATION OF ENTRY FEATURE AT SPRUCE STREET
- ARTIST DESIGNED ORNAMENTAL FENCING TO DEFINE ENTRIES AND WEST EDGE
- ENHANCEMENT OF LANDSCAPING TO CREATE ART "NICHE" WITH TREES AND SHRUBS PLACED TO FRAME PIECES
- INFILL SHRUBS ON EAST SIDE OF PARK TO DEFINE PARK EDGE AND SCREEN PARKING USES TO THE EAST.
- IRRIGATION THROUGHOUT PARK
- INCORPORATION OF ART BANNERS IN CITY PARKING LOT TO EAST
- SOUTH OF OAK STREET, WORK WITH ADJACENT PROPERTY OWNER TO CREATE A NEW FENCE THAT INCORPORATES DISPLAY PANELS FOR PERMANENT AND/OR ROTATING ART
- INCORPORATION OF ARTIST DESIGNED PANELS INTO THE PAVEMENT SOUTH OF OAK STREET
- PEDESTRIAN LIGHTING SOUTH OF OAK STREET
- ACCENT LIGHTING TO HIGHLIGHT ENTRIES AND ART



Farmington, Minnesota

NOTE: THIS IS A CONCEPTUAL MASTER PLAN. LOCATING AND PROVIDING LANDSCAPING FOR ARTWORK SHALL INVOLVE ADDITIONAL DESIGN DETAIL AND FIELD VERIFICATION W/ARTIST.

Hoisington Koegler Group, Inc.




Future Possibilities - Master Plan For Long Term Park Expansion November 2005

POTENTIAL LONG TERM EXPANSION

- EXPANSION OF ART PARK TO INTEGRATE ART INTO THE COMMUNITY AND CREATE STRONG PEDESTRIAN CONNECTIONS BETWEEN DOWNTOWN FARMINGTON AND SURROUNDING PARKS AND SCHOOLS
- CREATION OF A LOOP LINKING DOWNTOWN AND THE EXISTING ART PARK TO THE HIGH AND MIDDLE SCHOOLS AND RAMBLING RIVER PARK WEST VIA SPRUCE STREET, DENMARK AVENUE AND ELM STREET
- A NORTH-SOUTH SEGMENT LINKS RAMBLING RIVER PARK EAST TO THE DAKOTA COUNTY FAIRGROUNDS

PARK FEATURES TO INCLUDE

- GATEWAYS WITH SIGNATURE INSTALLATIONS AT KEY LOCATIONS
- PATHS HAVE A UNIFIED TRAIL SURFACE WITH OPPORTUNITIES FOR ARTIST DESIGNED PANELS
- ARTIST DESIGNED FENCING AND BANNERS ALONG ROUTE
- DISPLAY LOCATIONS FOR PERMANENT AND ROTATING ART
- BENCHES IN KEY LOCATIONS

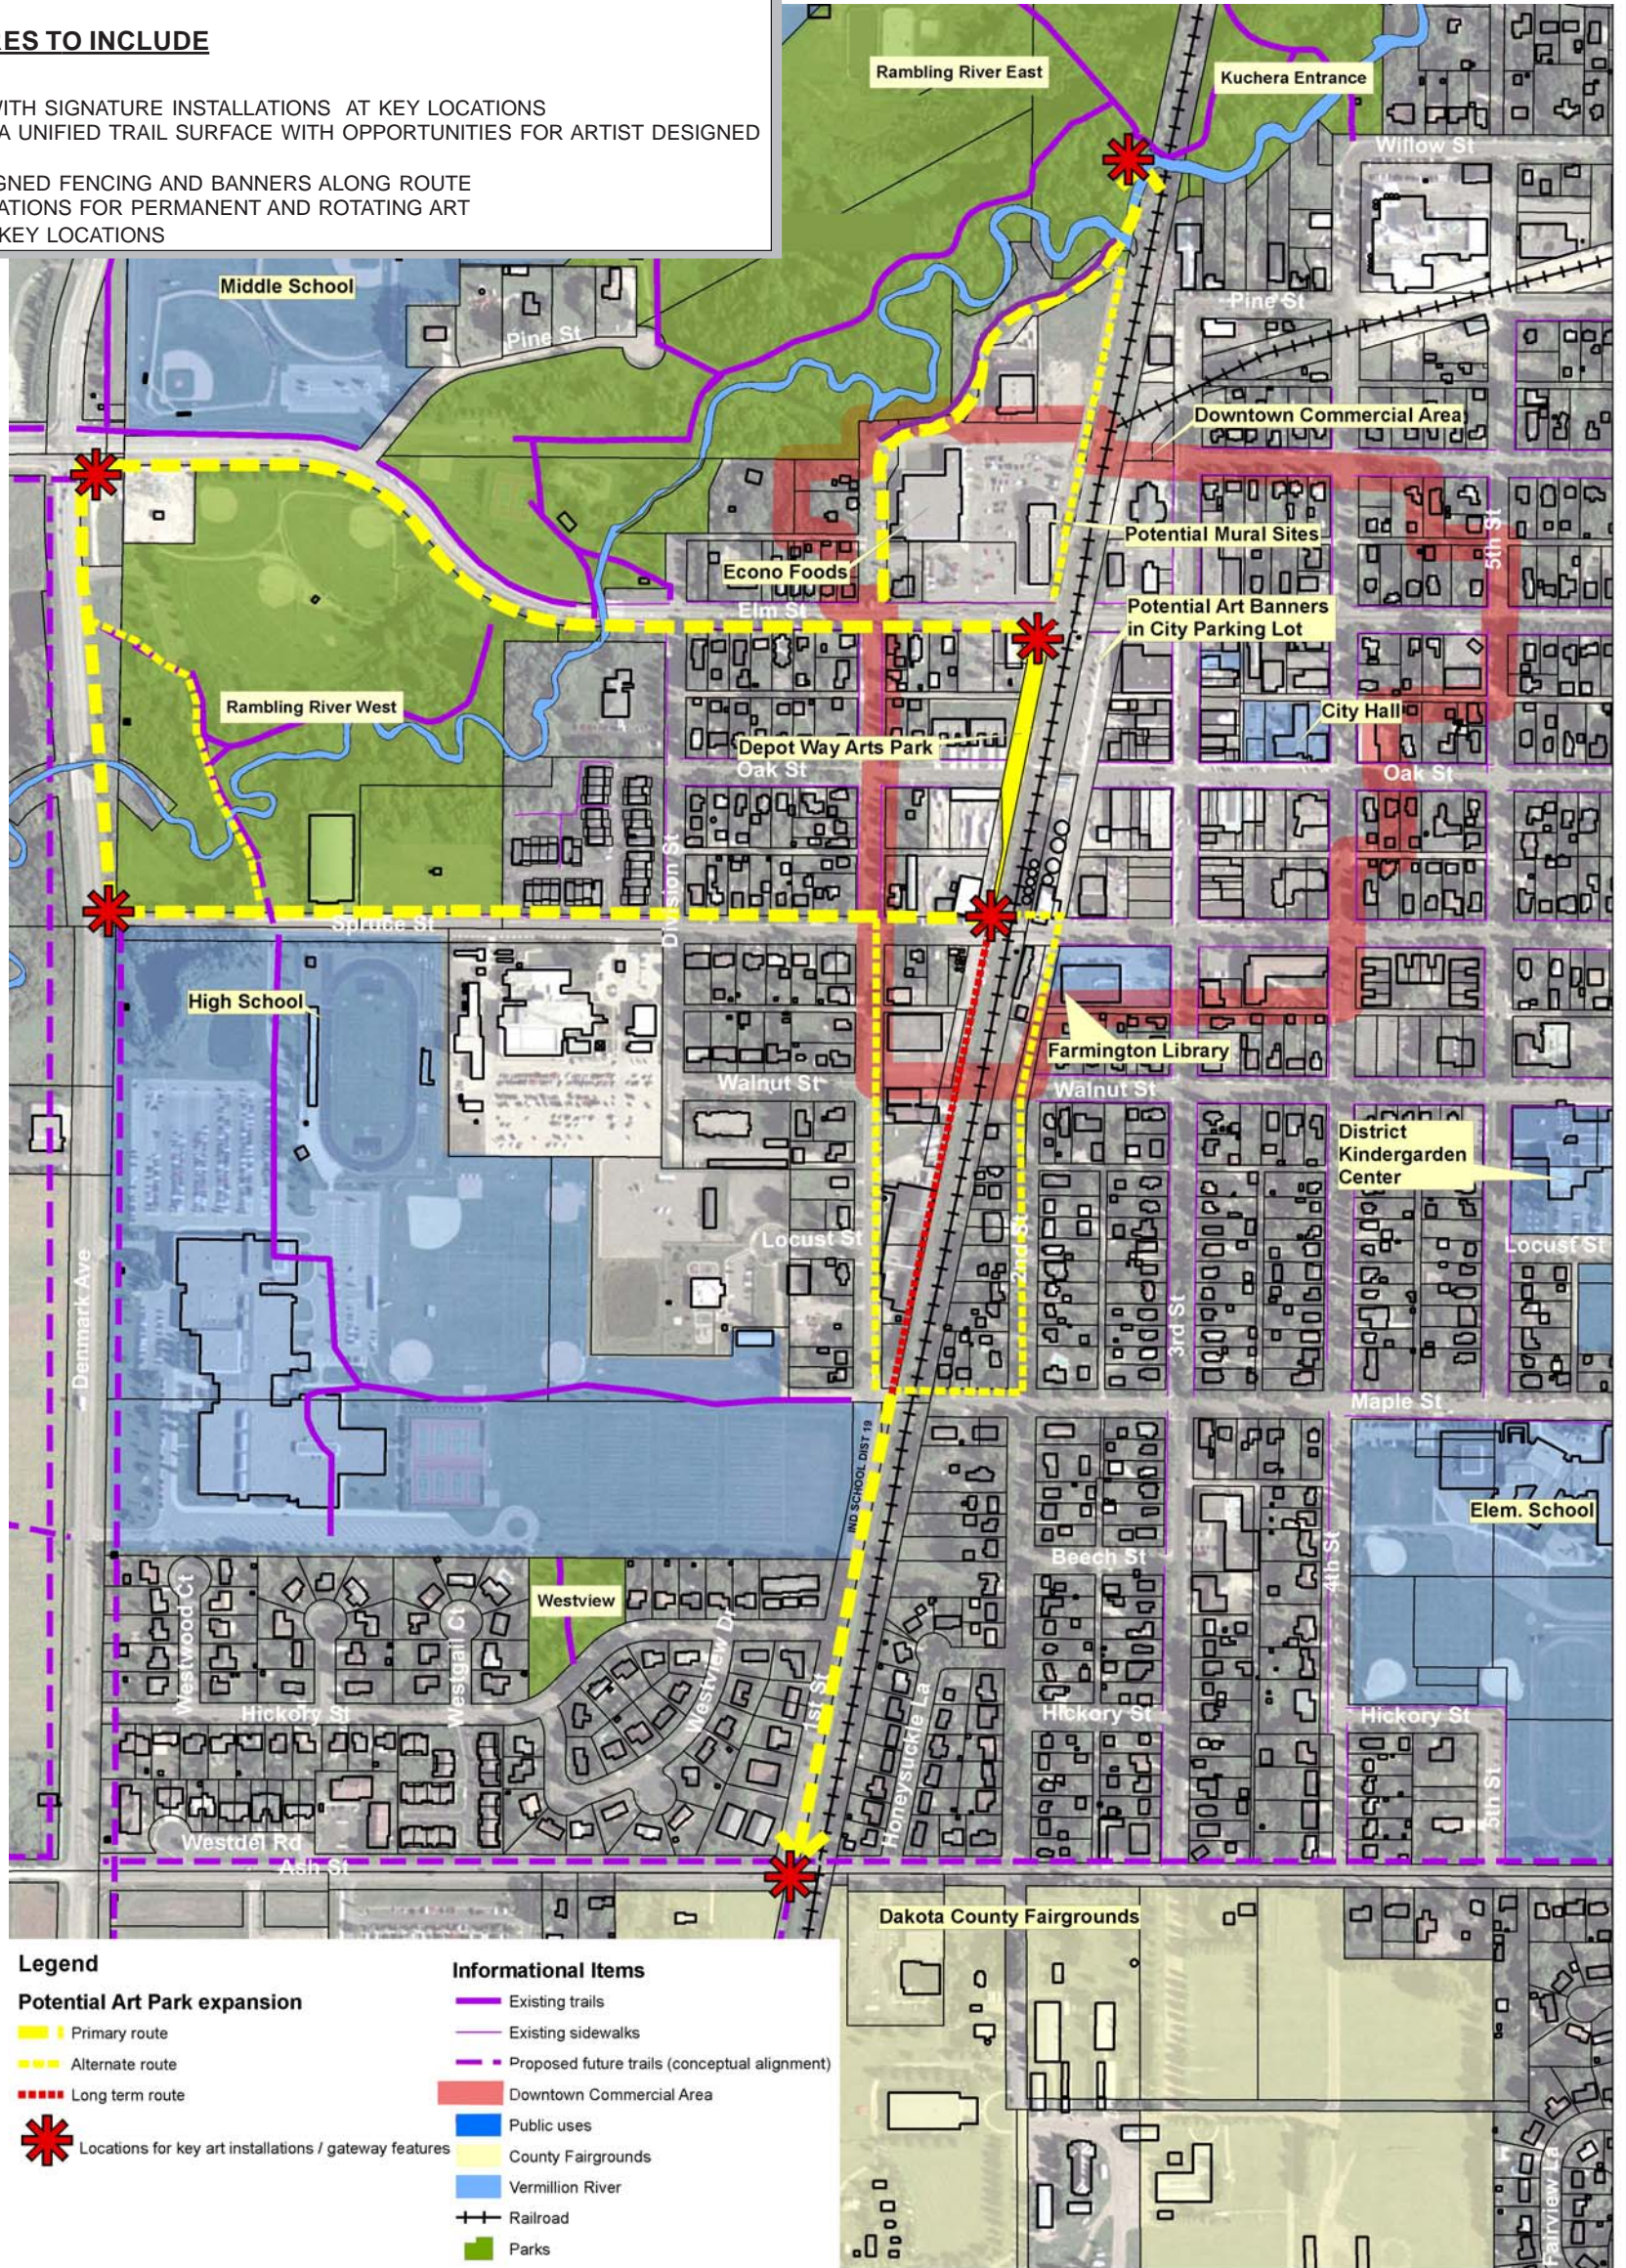

Legend

Potential Art Park expansion

- Primary route
- Alternate route
- Long term route

Locations for key art installations / gateway features

Informational Items

- Existing trails
- Existing sidewalks
- Proposed future trails (conceptual alignment)
- Downtown Commercial Area
- Public uses
- County Fairgrounds
- Vermillion River
- Railroad
- Parks

200100 0 200 Feet
NORTH

Farmington, Minnesota