

TYPE
A

PART STRING
AP1305-10-BLK
DS771FC-3M-40-T3-600M-BLK-7P



www.amerlux.com
178 Bauer Drive
Oakland N.J. 07436
(973) 882-5010
quotes@amerlux.com

DATE

7/28/2021

QUOTE#/SO#

2156317

JOB NAME:

CITY OF ARLINGTON

LIGHT DISTRIBUTION

TYPE III DISTRIBUTION

FINISH

- BLK Satin black
 - CLB Classic bronze
 - GBZ Gloss textured bronze
 - GRN Green
 - GTB Gloss textured black
 - TBK Textured black
 - CSTM Custom, consult factory
- POLYESTER POWDER COAT

VOLTAGE

- 120
- 208
- 240
- 277
- 480
- 120-277V
-

LIGHT SOURCE

- LED 600M
- HPS
- MH

FILE NAME

ED-90871_City of Arlington_2156317.dwg

DRAWN BY

HT

REVISION


-

NOTES



GENERAL:

EXTERIOR HARDWARE WILL BE STAINLESS STEEL.
ELECTRICAL COMPONENTS WILL BE ETL LISTED "SUITABLE FOR WET LOCATIONS."

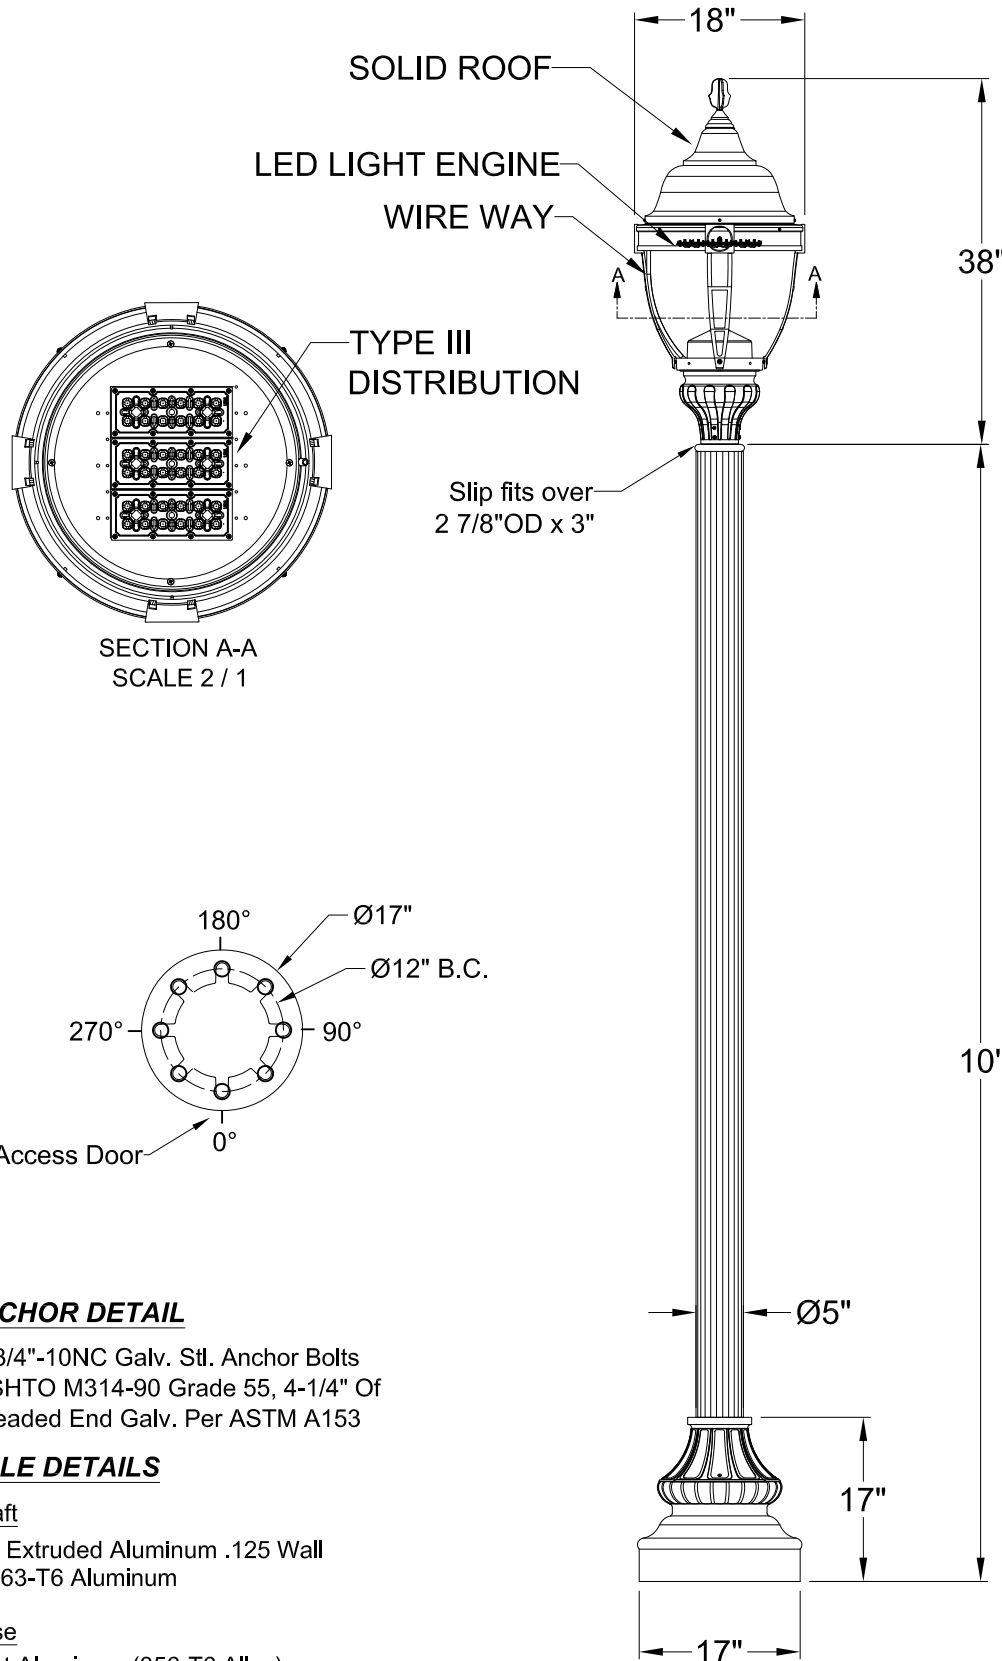

ANCHOR DETAIL

(4) 3/4"-10NC Galv. Stl. Anchor Bolts
AASHTO M314-90 Grade 55, 4-1/4" Of
Threaded End Galv. Per ASTM A153

POLE DETAILS

Shaft
Ø5" Extruded Aluminum .125 Wall
#6063-T6 Aluminum

Base
Cast Aluminum (356-T6 Alloy)

Approved By _____ **Date** _____

NOTICE: THIS DRAWING IS FOR REFERENCE ONLY. CHECK FOR LATEST REVISION PRIOR TO ORDERING. THIS DRAWING SHOULD ACCOMPANY YOUR ORDER. THANK YOU